
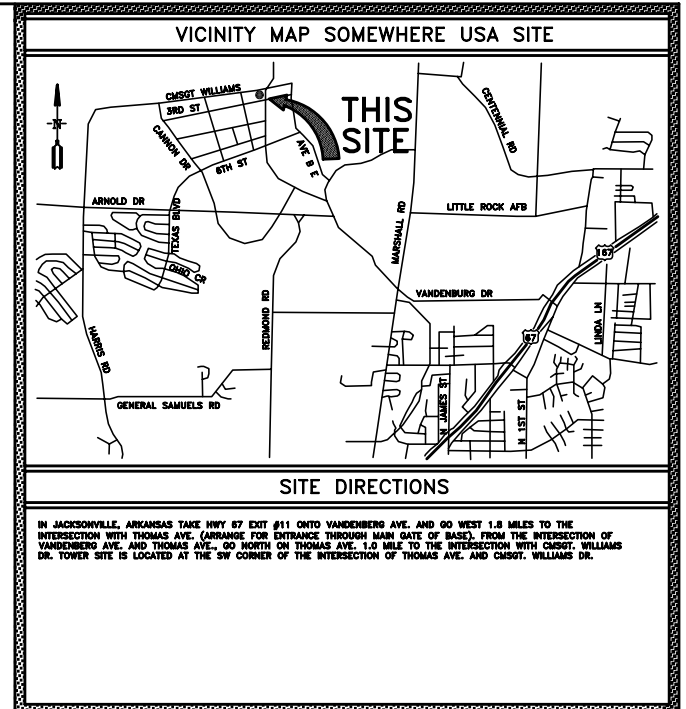
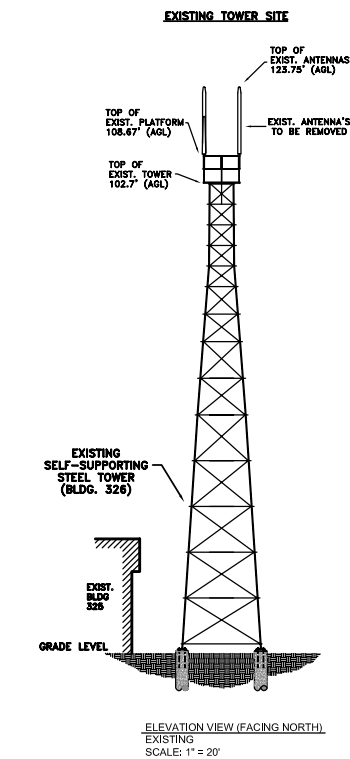
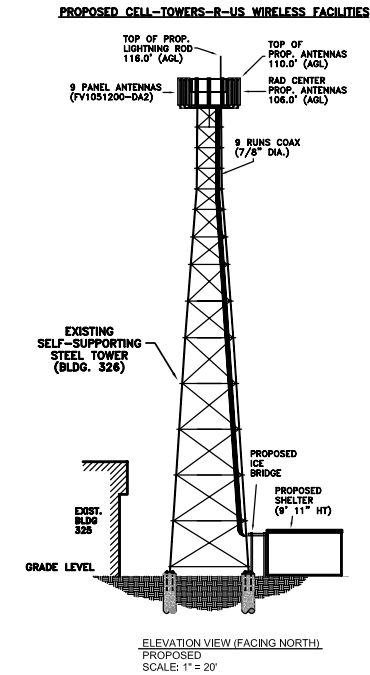
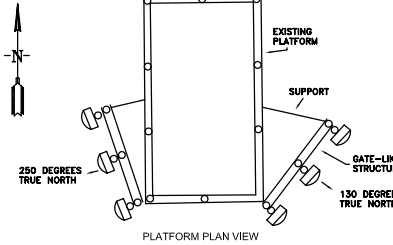
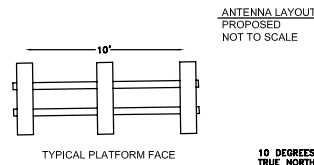


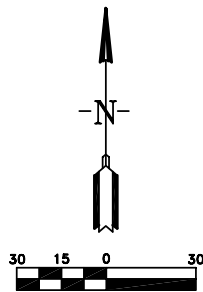

**CALL**

**BEFORE YOU DIG** .....  
1-800-482-8998  
"ARKANSAS ONE CALL"


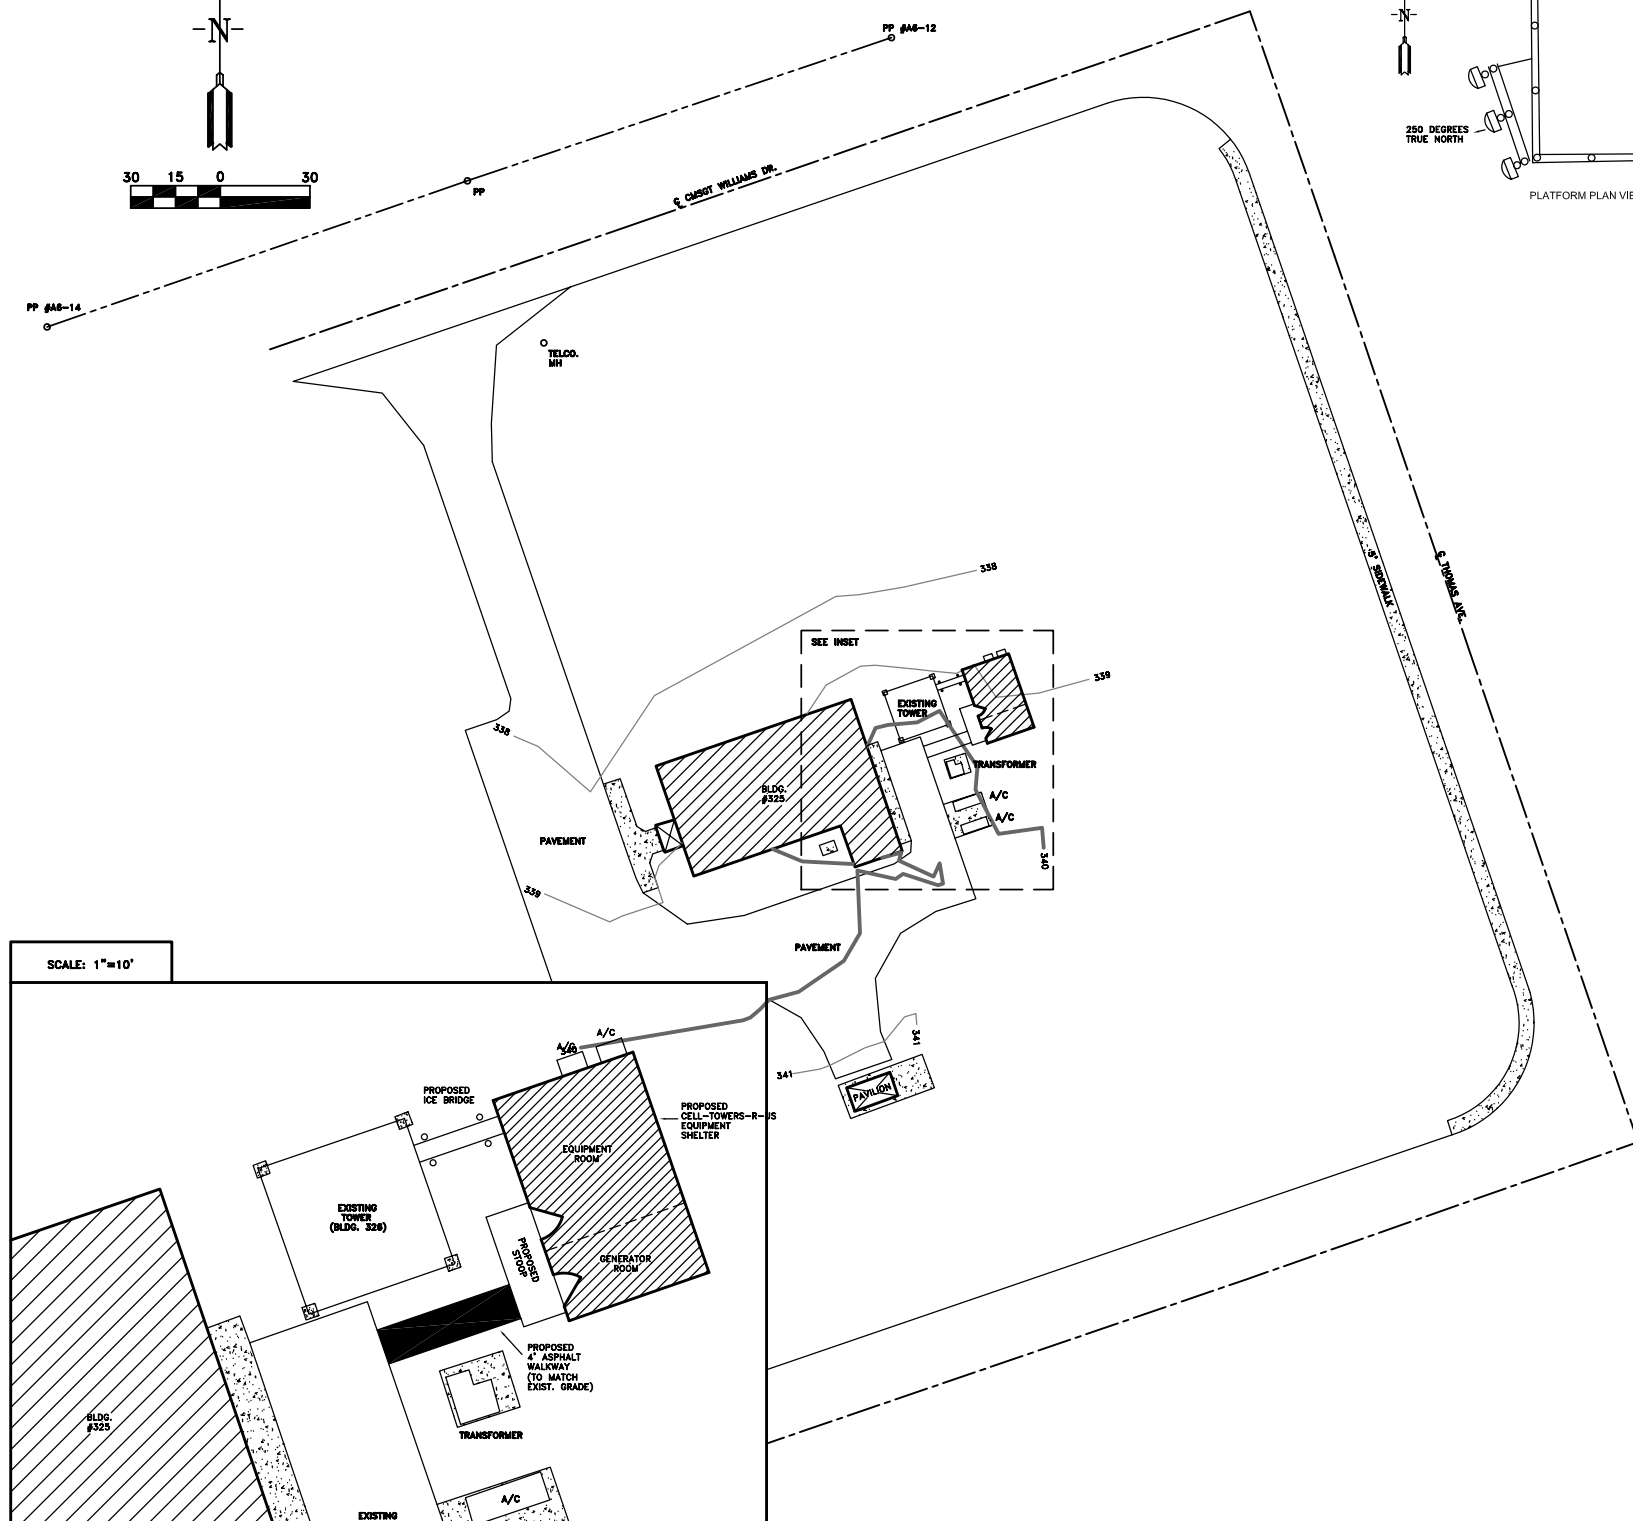


**SITE COORDINATES: SOMEWHERE USA SITE**

DATUM: NAD-83  
 CENTER OF EXISTING TOWER (102.70' TALL) 34°54'29.92977" NORTH LATITUDE 92°08'30.30875" WEST LONGITUDE  
 339.49' (GROUND) NGVD 1929  
 442.18' (TOP OF TOWER) NGVD 1929  
 448.16' (TOP OF PLATFORM) NGVD 1929

I HEREBY CERTIFY TO CELL-TOWERS-R-US WIRELESS, THAT THE LATITUDE, LONGITUDE, AND ELEVATIONS SHOWN HEREON WERE DETERMINED FROM AN ACTUAL SURVEY PERFORMED ON THE GROUND BY ME OR BY OTHERS UNDER MY DIRECT SUPERVISION AND THAT THE SAME ARE WITHIN THE FOLLOWING F.C.C. "1-A" TOLERANCES: HORIZONTAL- PLUS OR MINUS 15 FEET; VERTICAL- PLUS OR MINUS 3 FEET.

NOTE:  
 LATITUDE AND LONGITUDE ARE BASED ON THE NORTH AMERICAN DATUM OF 1983 (NAD 83).  
 ELEVATIONS ARE BASED ON THE NATIONAL GEODETIC VERTICAL DATUM OF 1929 (NGVD 1929).

**GENERAL NOTES**

- ALL UNDERGROUND UTILITIES MAY NOT HAVE BEEN SHOWN. ABOVE GROUND FEATURES HAVE BEEN LOCATED AND SHOWN. UNDERGROUND UTILITY LINES WHICH HAVE BEEN FLAGGED BY THEIR RESPECTIVE OWNERS HAVE BEEN SHOWN.
- COORDINATES AND ELEVATIONS BASED ON GSSM MON. "HILL".
- ACCORDING TO FEDERAL EMERGENCY MANAGEMENT AGENCY FLOOD INSURANCE RATE MAP, COMMUNITY PANEL #050179-0170C, DATED MAY 16, 1983, THE PROPERTY DEPICTED ON THIS SURVEY IS LOCATED IN ZONE "X" AND NOT LOCATED WITHIN THE 100 YEAR FLOOD PLANE.

**SERVICES LIST:**

1. TELEPHONE	SOUTHWESTERN BELL TELEPHONE #1 SHACKLEFORD LITTLE ROCK, ARKANSAS 1-800-270-3850
2. ELECTRIC	ENTERGY 900 S. LOUISIANA LITTLE ROCK, ARKANSAS (501) 372-3800

**SITE PLAN**  
OF:  
SOMEWHERE USA SITE

**HOPE ENGINEERS, Inc.**  
203 Lillian Street  
Benton, Arkansas 72015  
(501) 315-0786 FAX (501) 315-0700

FOR USE AND BENEFIT OF:  
**CELL-TOWERS-R-US WIRELESS**

- LEGEND**
- △ - Computed point
  - - Found iron pin
  - - Set #5 Rb/Plas. Cap
  - ⊠ - Set #5 Rb/Alum. Cap
  - (D) - Deeded
  - (M) - Measured
  - (P) - Platted

FACTUAL SURVEY  
**SOMEWHERE USA SITE**  
SOME ROAD USA  
SOMEWHERE USA

DATE: NOV. 6, 2001 C.A.D. BY: J. WEST REVISED: 11-26-01  
 SCALE: 1"=30' DRAWING NUMBER: 01-792 SHEET 1 OF 1